

# **Burtonsville Commuter Garage**

Mandatory Referral

And

## **Burtonsville Towns**

Preliminary Plan and Site Plan

November 5, 2025

Pre-submission Community Meeting

# Sign In Sheet

<https://bit.ly/3WEnRli>

...

Sign-Up - **Burtonsville Commuter Garage and Burtonsville Towns**

Please use the form below to sign in for the community meeting: **Burtonsville Commuter Garage (Mandatory Referral) and Burtonsville Towns (Site Plan and Preliminary Plan)- Pre-Submittal Community Meeting 11/5/2025**

When you submit this form, it will not automatically collect your details like name and email address unless you provide it yourself.

\* Required

1. Please provide your full name:

Enter your answer

2. Telephone number:

Enter your answer

3. Would you like to be included in future communications: \*

☐ Yes, please add me to list.

☐ No, I do not wish to receive further communications.

Next

Page 1 of 2

Never give out your password. [Report abuse](#)



# Aerial





# Existing Conditions


1



2



Zoning: CRT-1.5, C-1.0, R-1.25, H-75'

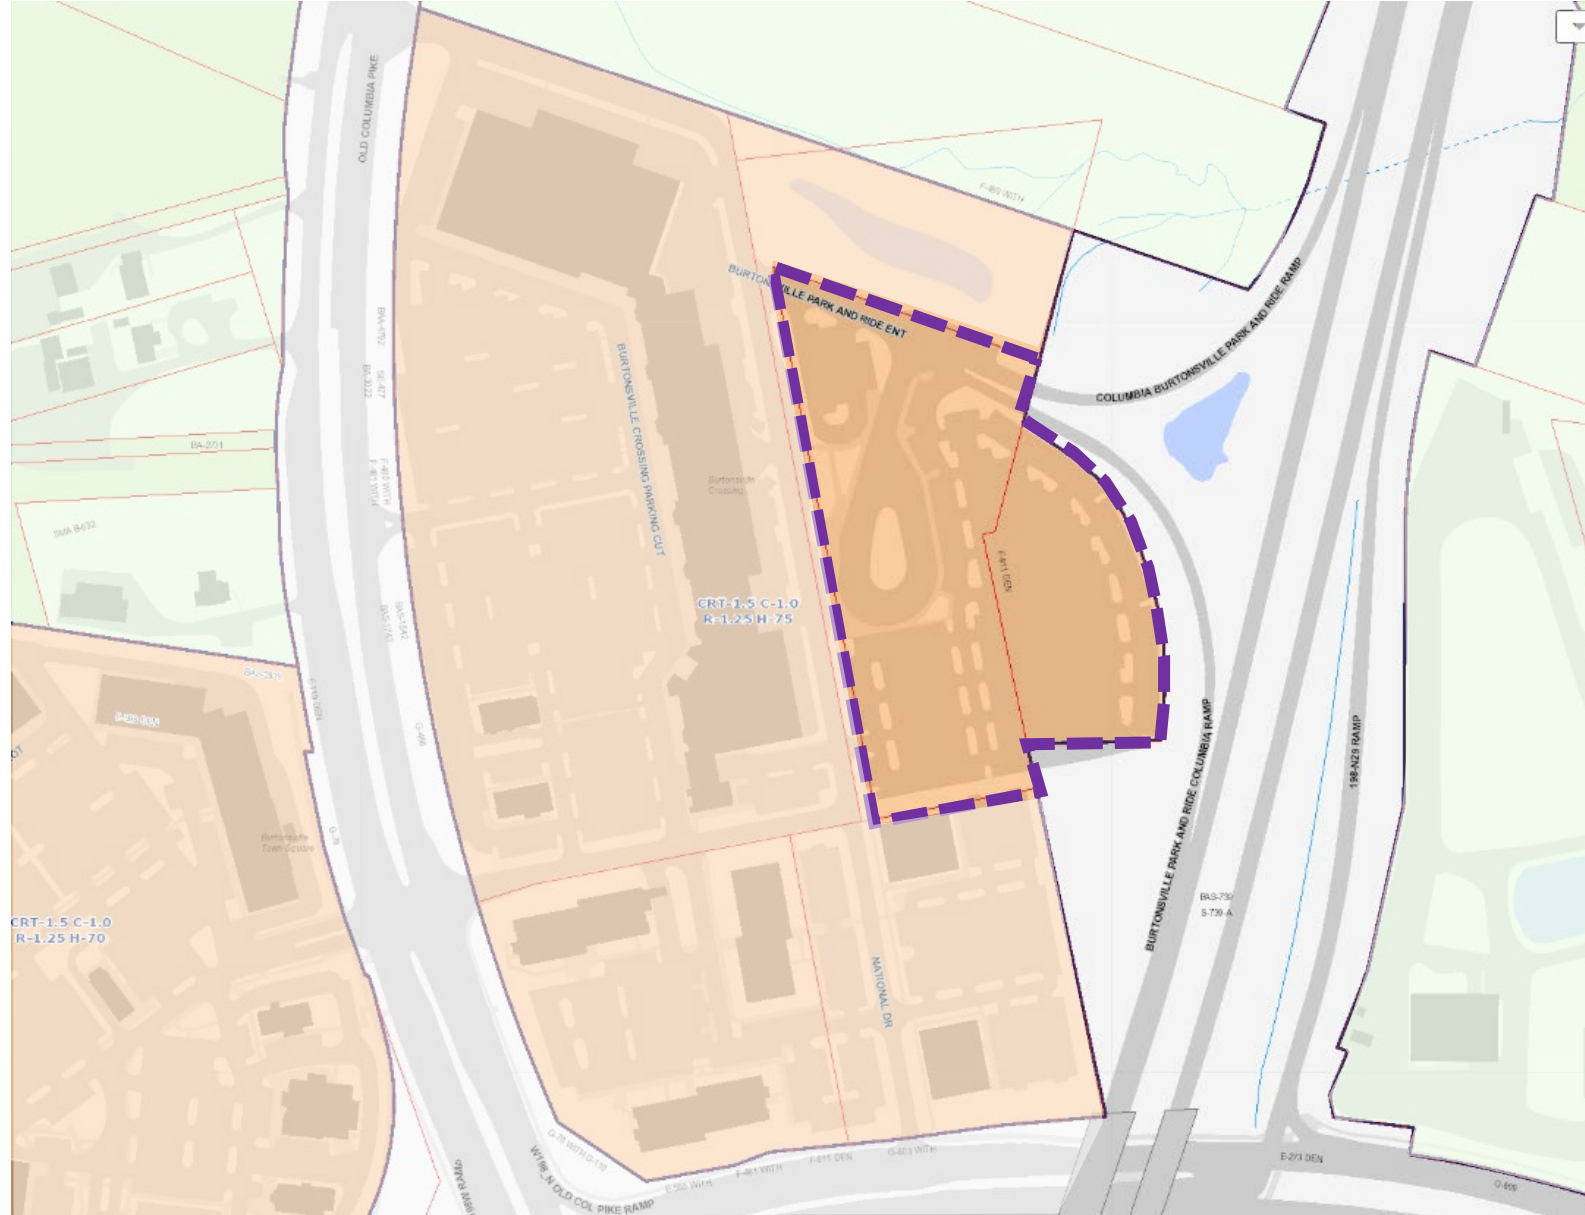



# Site Plan

## BURTONSVILLE CONCEPTUAL LAYOUT

Unit Tabulation: 88+/- DU



# Proposed Townhouse Elevations – 4-Story


(For illustrative purposes only)






# Proposed Townhouse Elevations - Buried


(For illustrative purposes only)

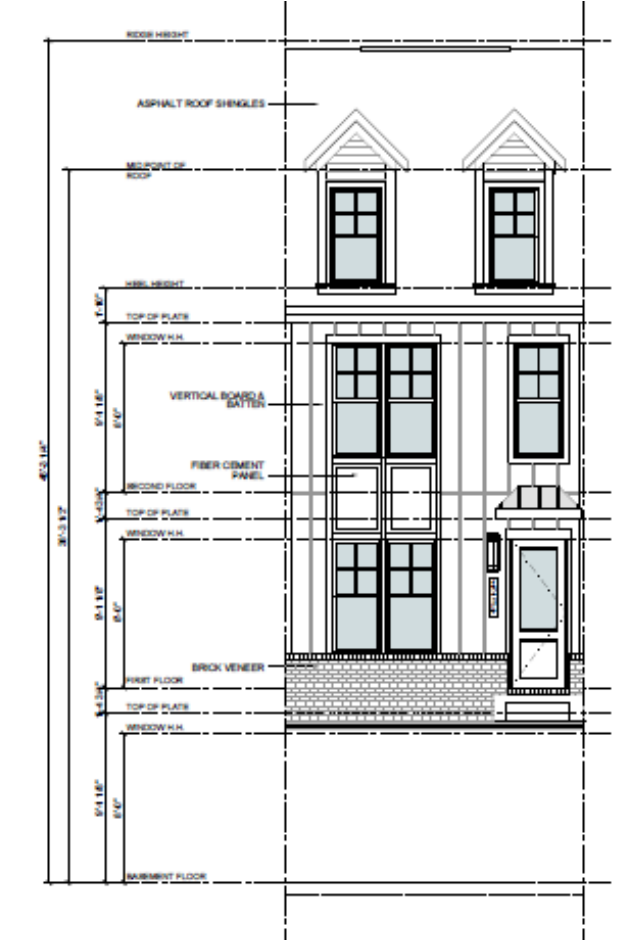


FRONT ELEVATION D SCALE: 1/4"=1'-0" 4

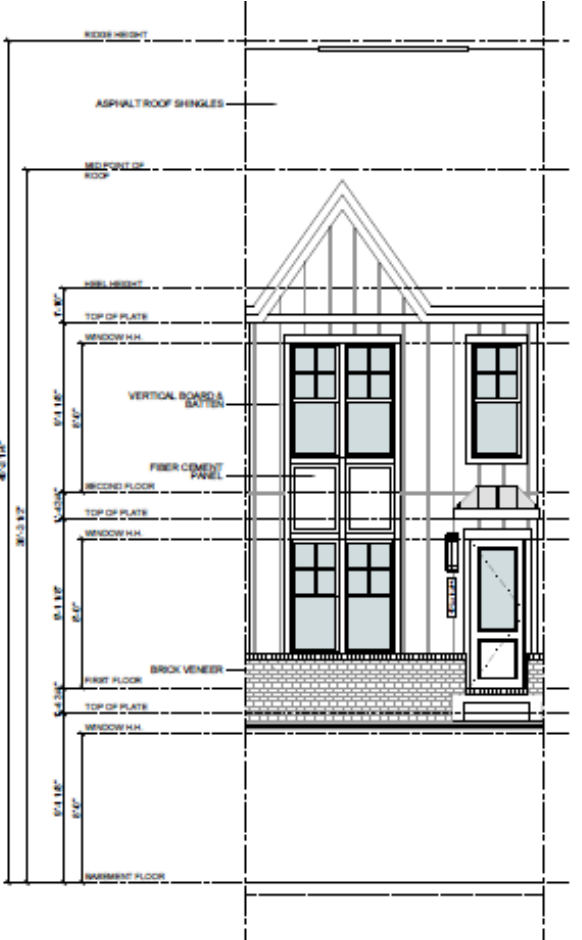

FRONT ELEVATION C SCALE: 1/4"=1'-0" 3

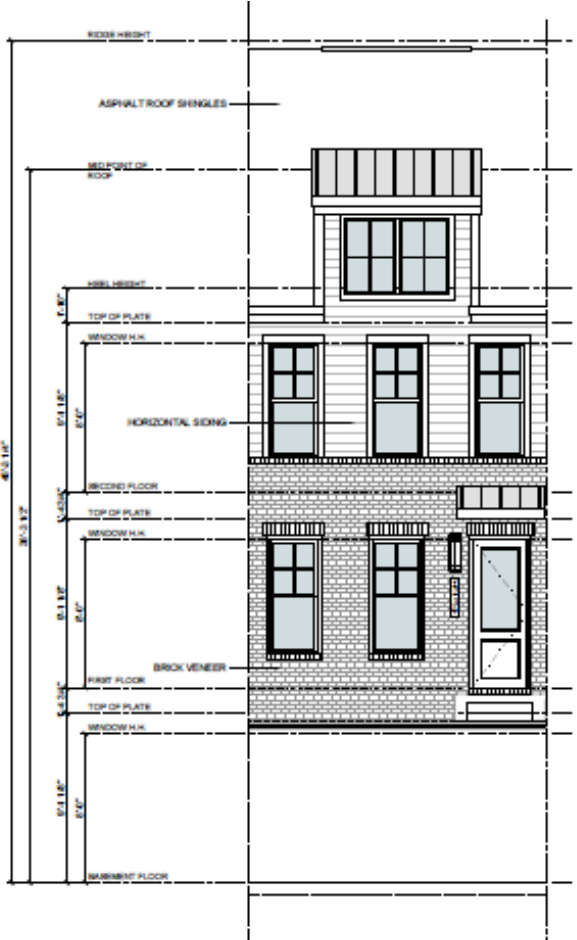

FRONT ELEVATION B SCALE: 1/4"=1'-0" 2

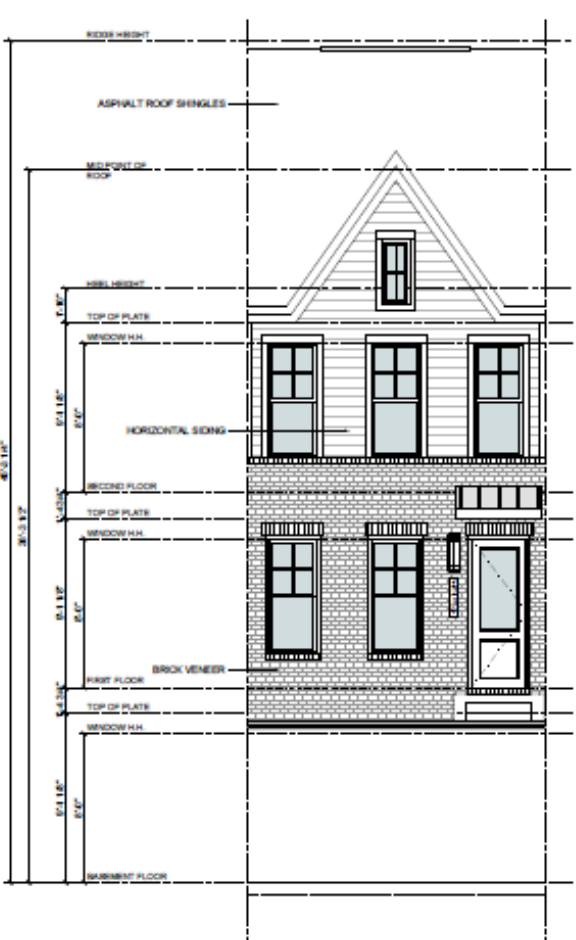


FRONT ELEVATION A SCALE: 1/4"=1'-0" 1




# Proposed Commuter Garage Elevations


(For illustrative purposes only)

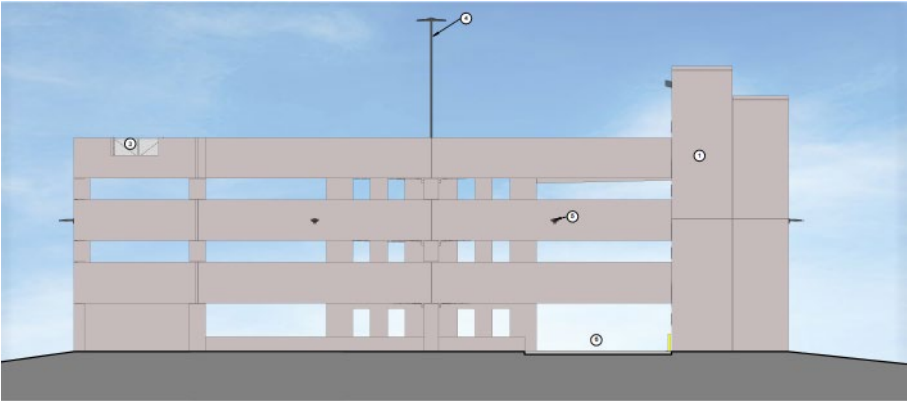


NORTH ELEVATION

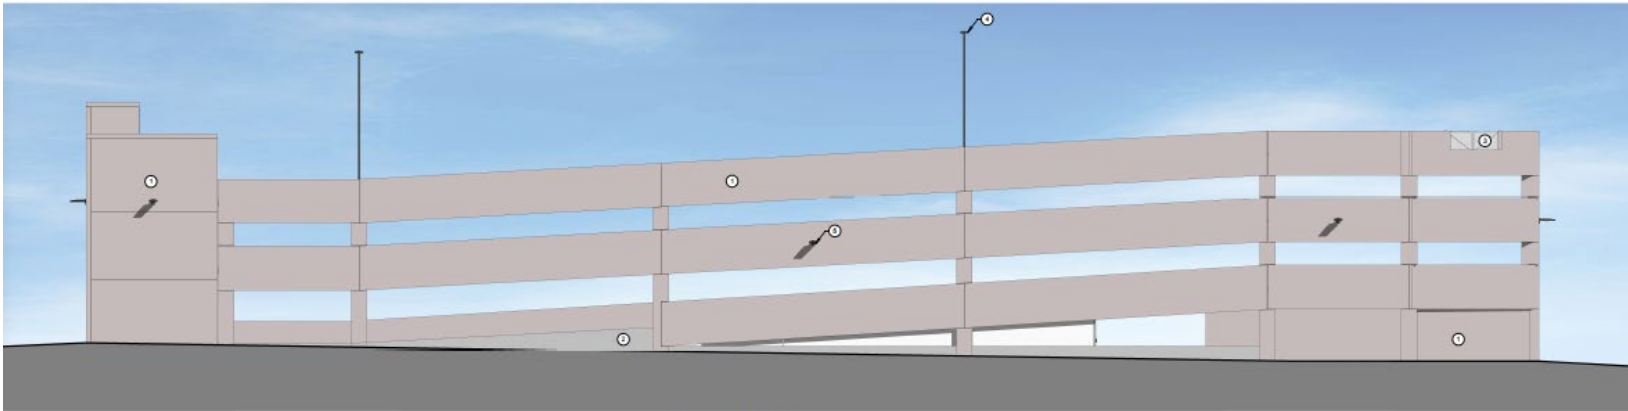

EAST ELEVATION

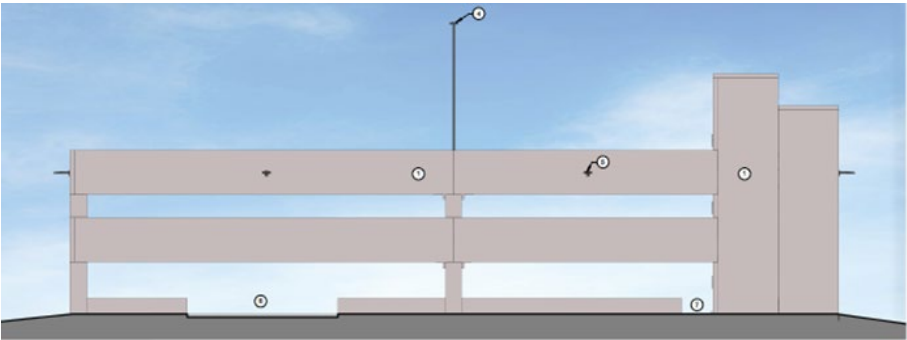

SOUTH ELEVATION

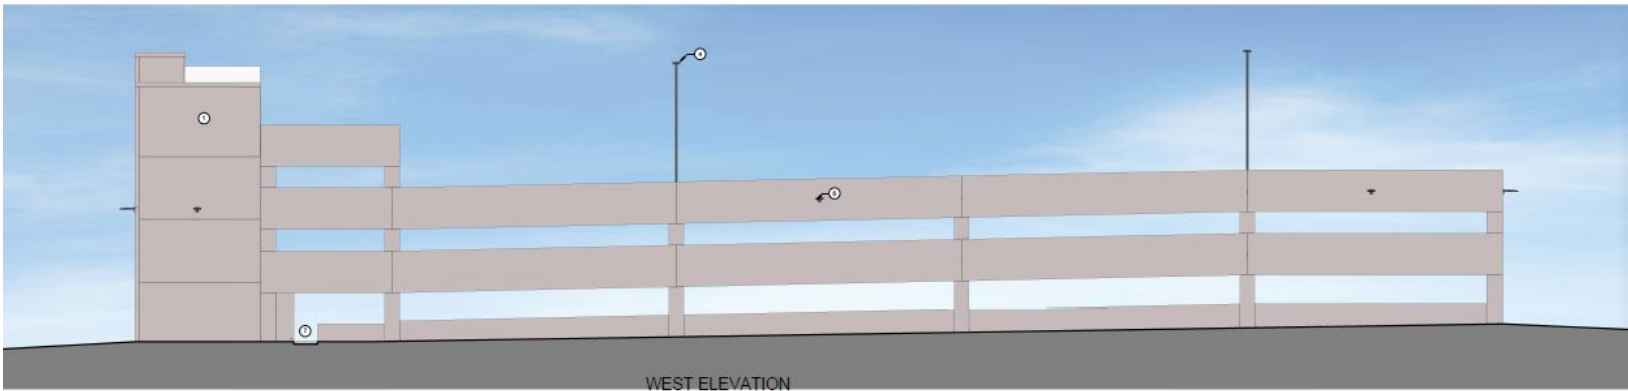

WEST ELEVATION

Thank you.