



NATIONAL INSTITUTES
OF HEALTH

SITE

Battery Ln

Woodmont Ave

Wisconsin Ave

Battery Ln



BATTERY LANE COMMUNITY MEETING


SITE PLAN BATTERY LANE APARTMENTS

BETHESDA, MD
DRAFT - FOR INTERNAL REVIEW ONLY



P01

JUNE 09, 2023

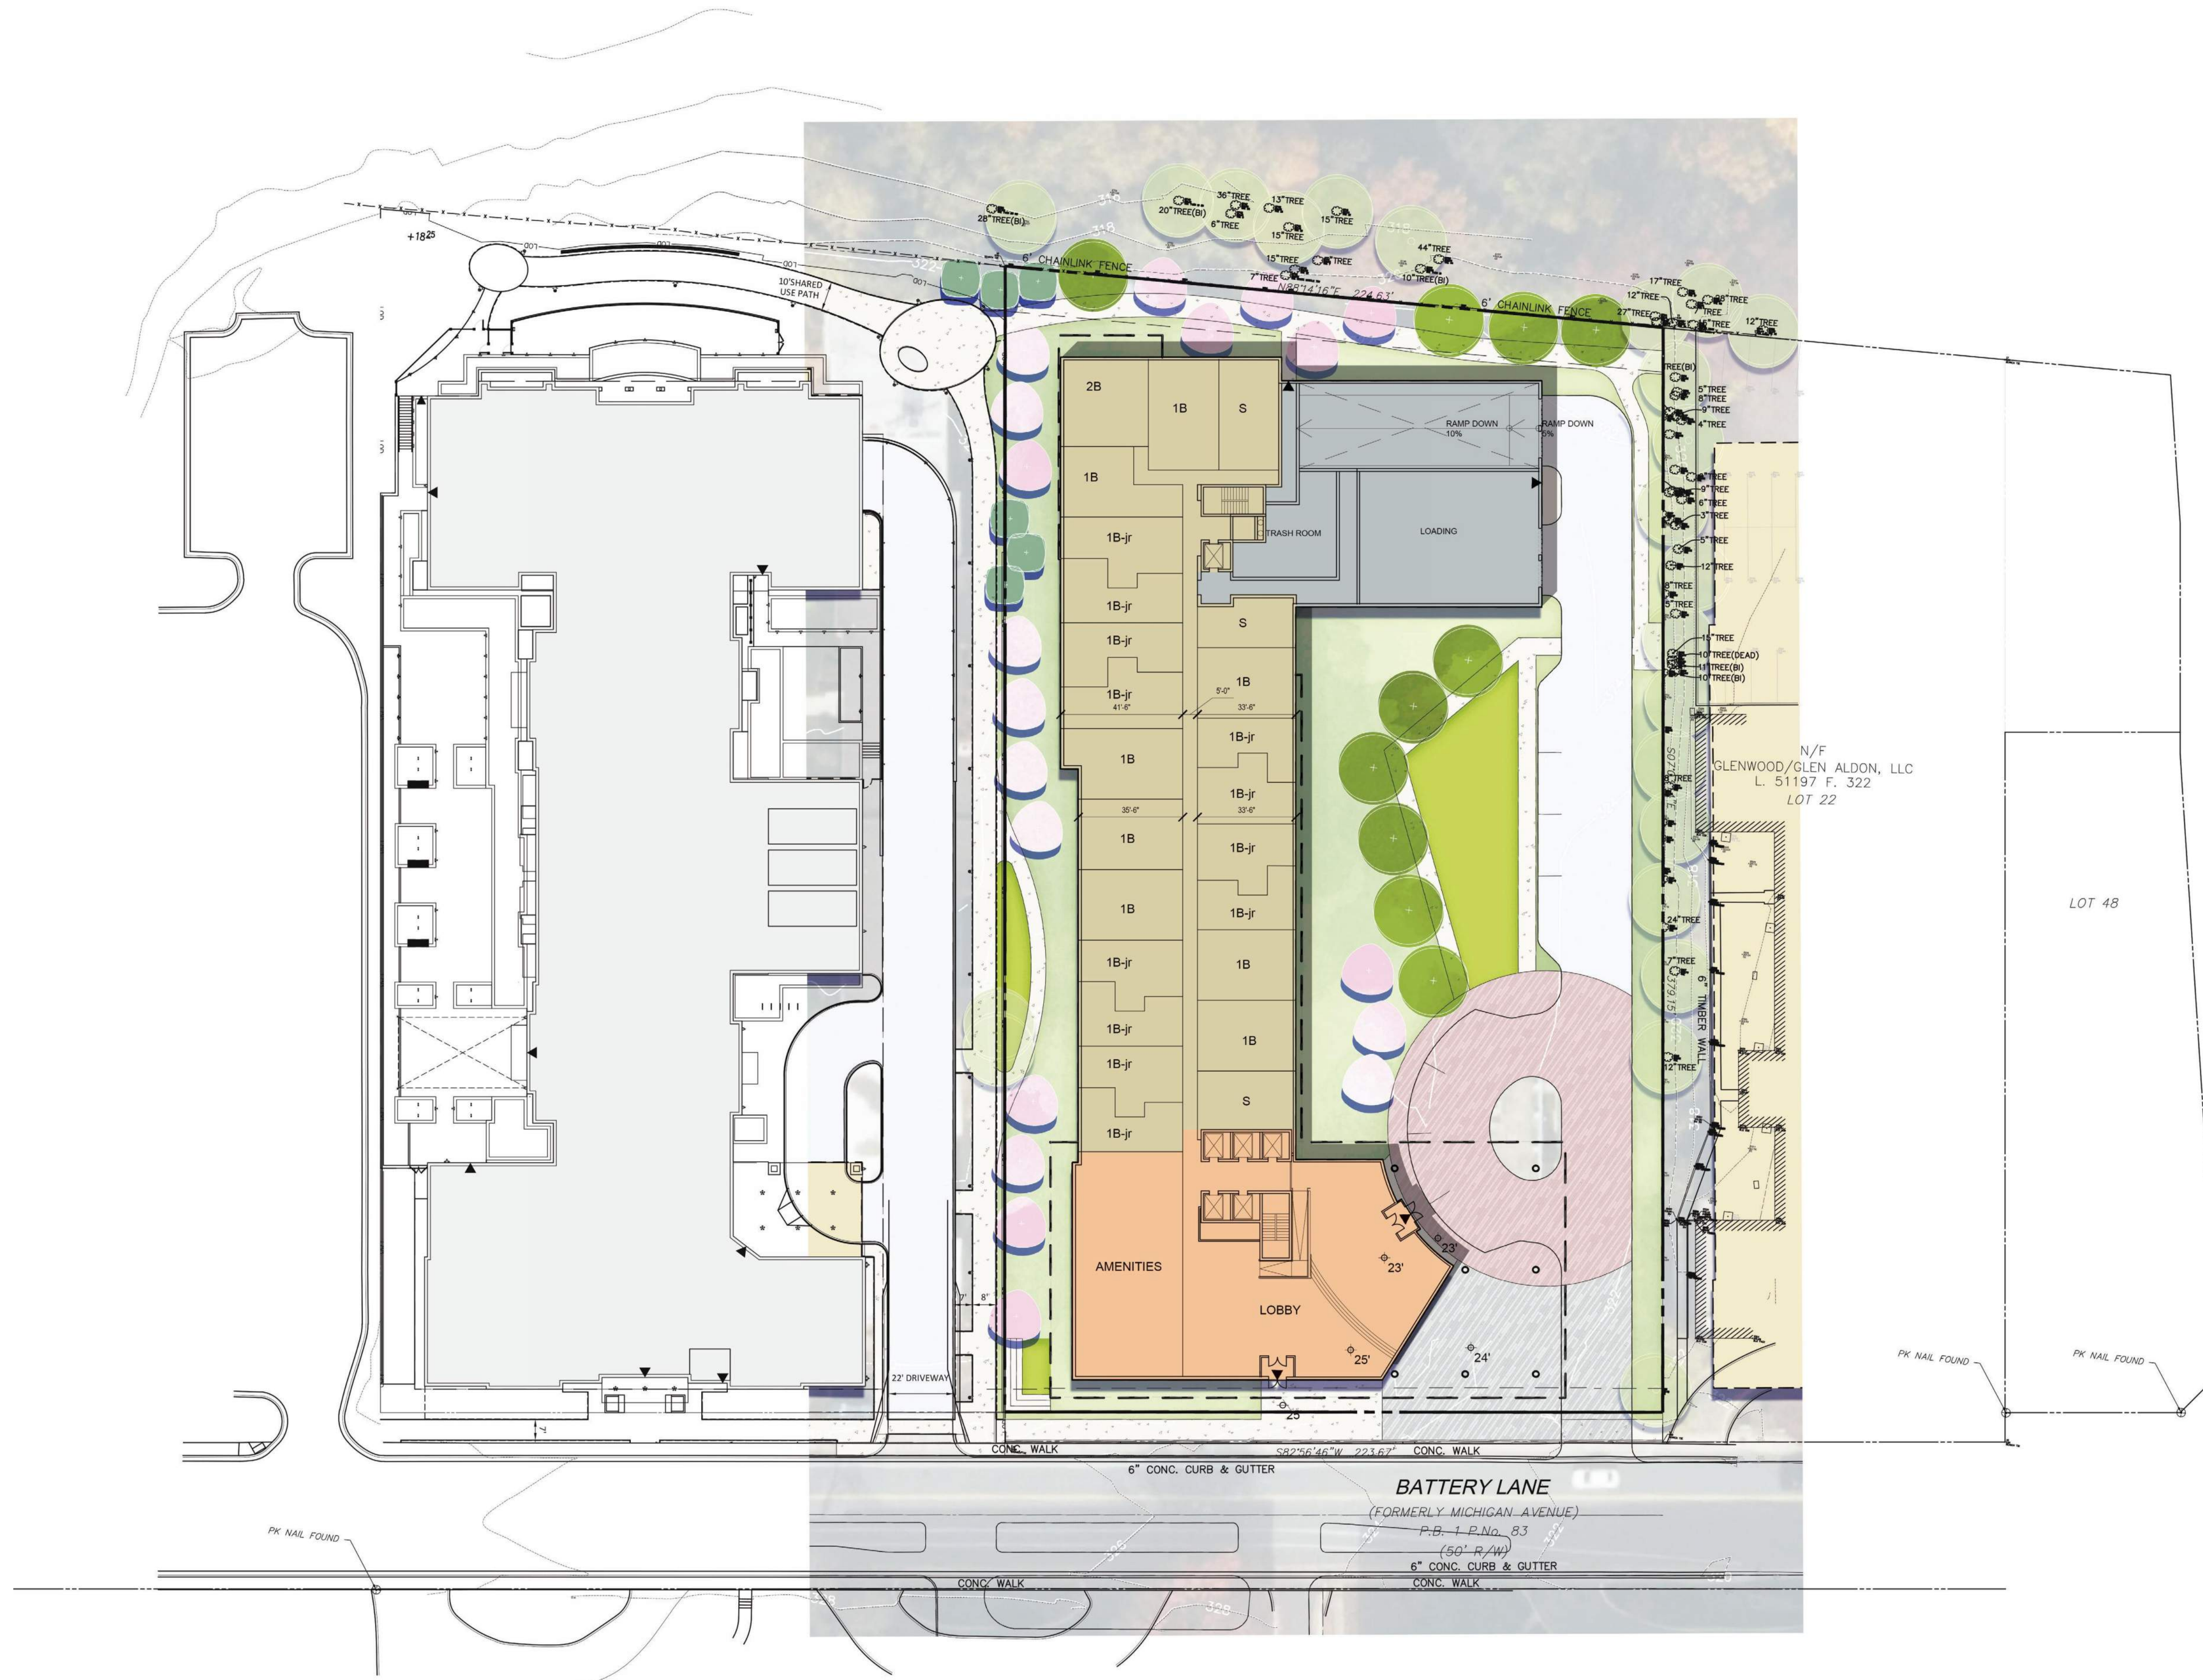


KOSSOW MANAGEMENT CORPORATION




FIRST FLOOR PLAN
BATTERY LANE APARTMENTS

BETHESDA, MD
 DRAFT - FOR INTERNAL REVIEW ONLY

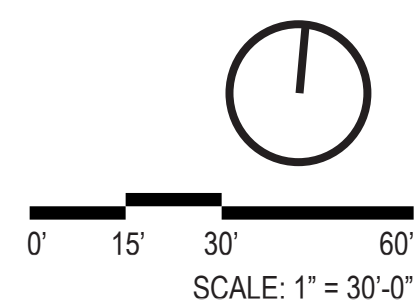

P02

JUNE 09, 2023

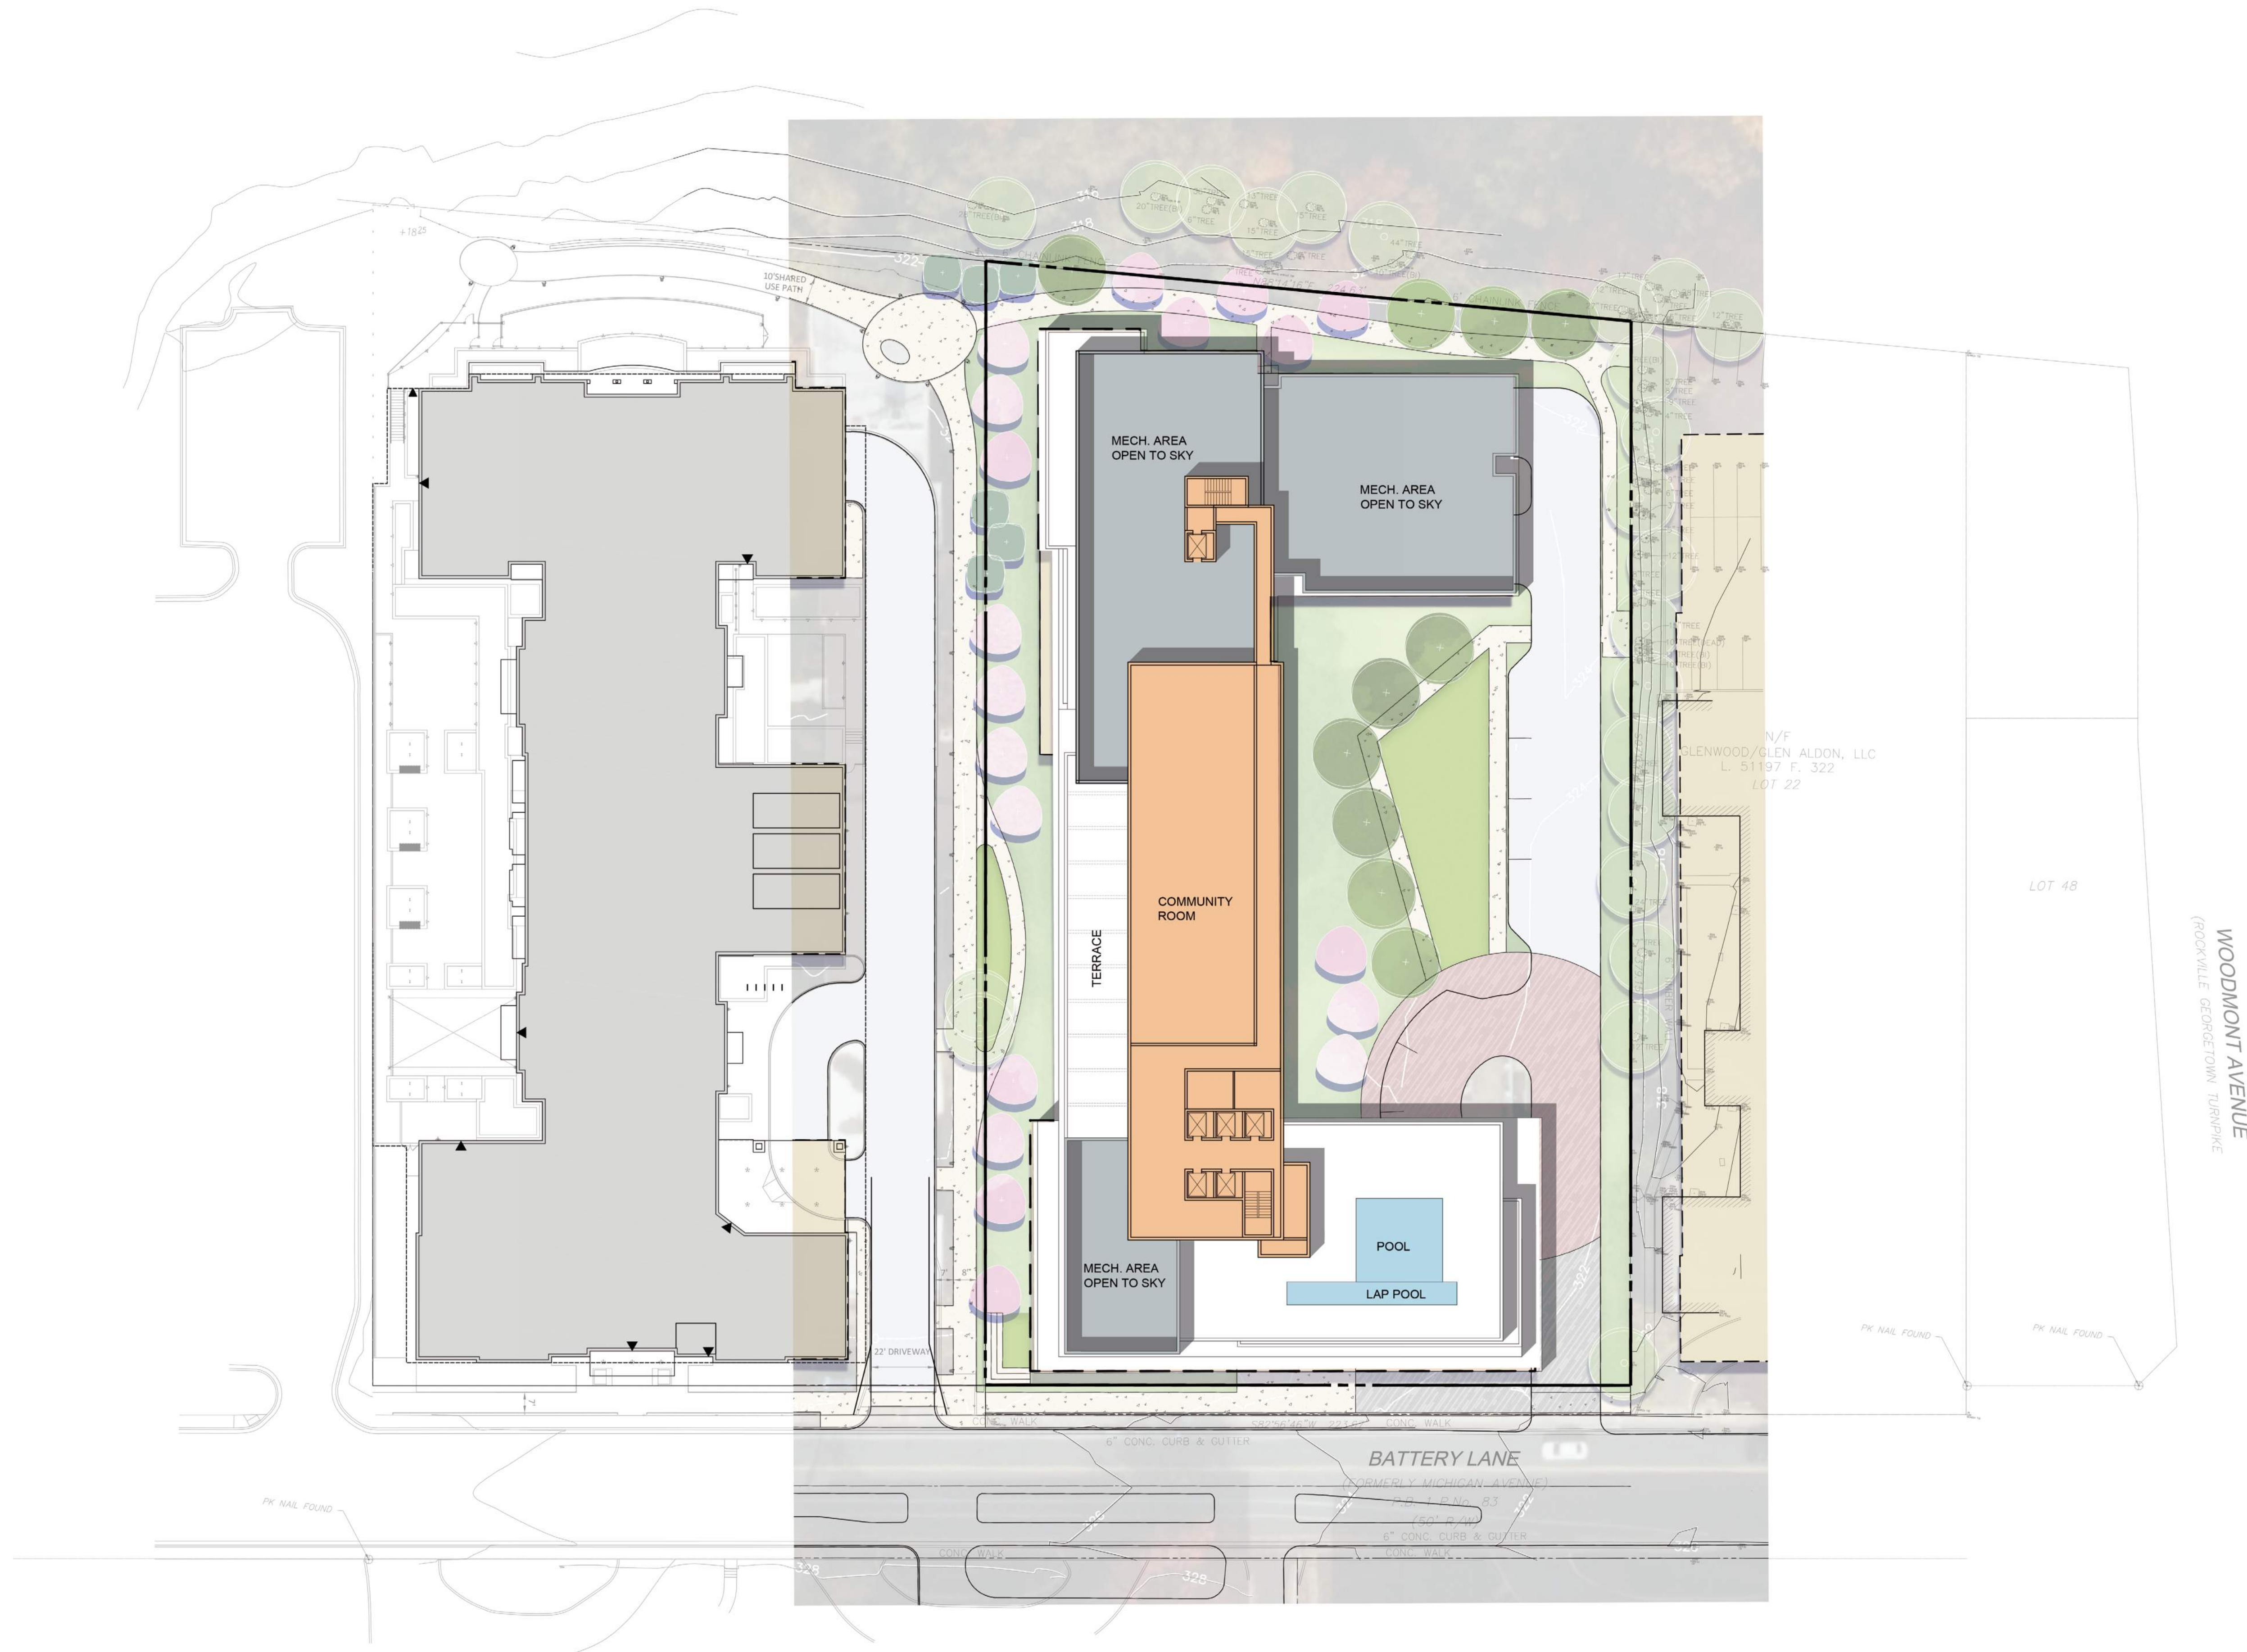


KOSSOW MANAGEMENT CORPORATION



SITE PLAN
BATTERY LANE APARTMENTS

BETHESDA, MD

DRAFT - FOR INTERNAL REVIEW ONLY

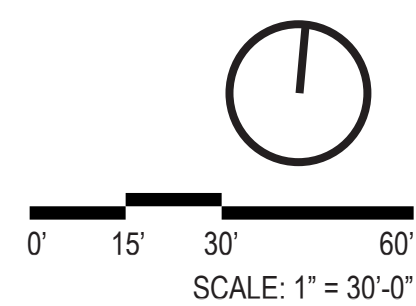

P03

JUNE 09, 2023