

COMMUNITY MEETING

SITE PLAN

STRATHMORE STREET RESIDENCES
BETHESDA, MD





7101 WISCONSIN AVE



SOLAIRE 7077 WOODMONT




CRESCENT PLAZA CONDOMINIUM



THE WELLINGTON



RESIDENTIAL BUILDINGS ACROSS STRATHMORE ST

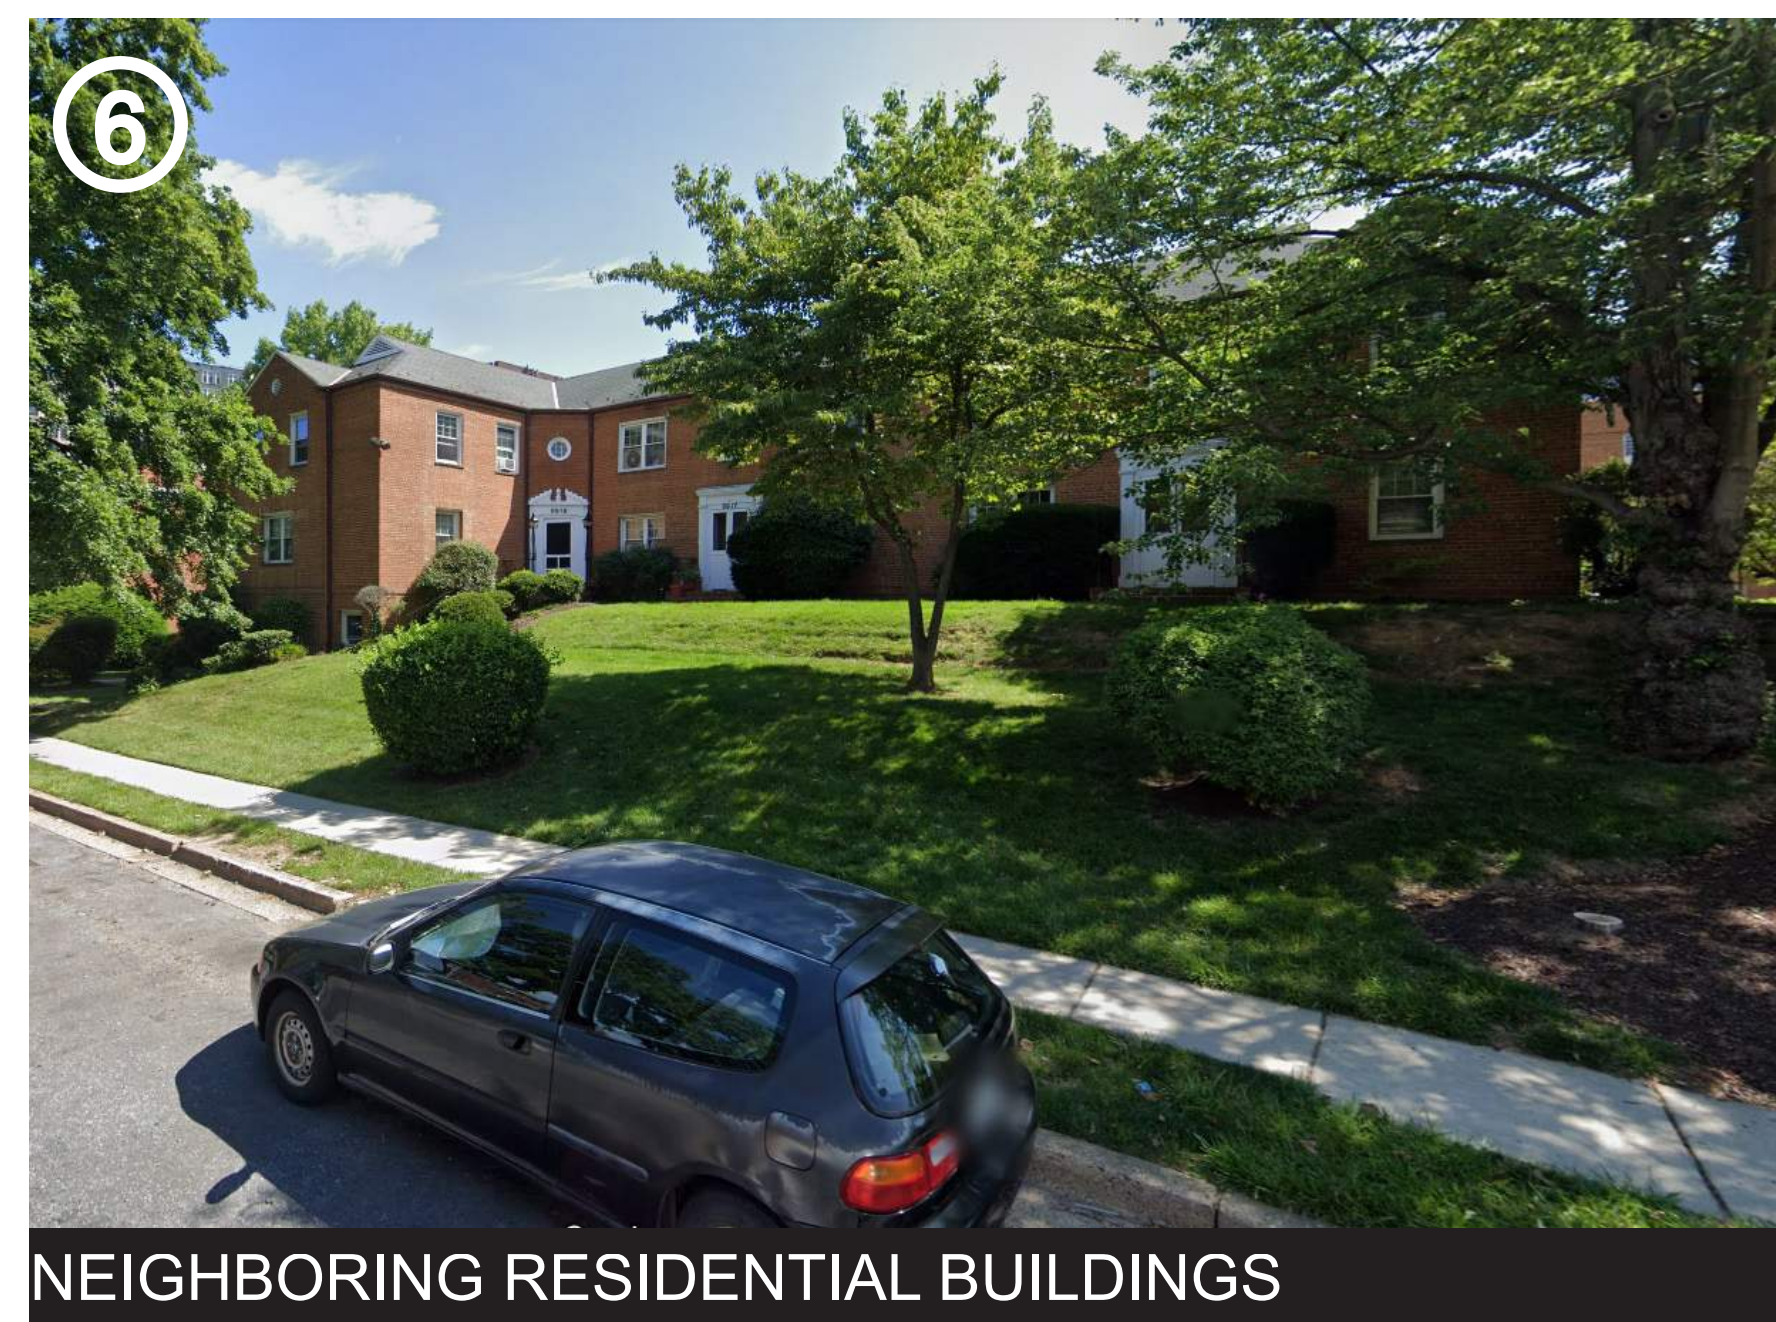


NEIGHBORING RESIDENTIAL BUILDINGS



BUILDING ON WISCONSIN AVE AND WOODMONT AVE


EXISTING CONTEXT

STRATHMORE STREET RESIDENCES
BETHESDA, MD

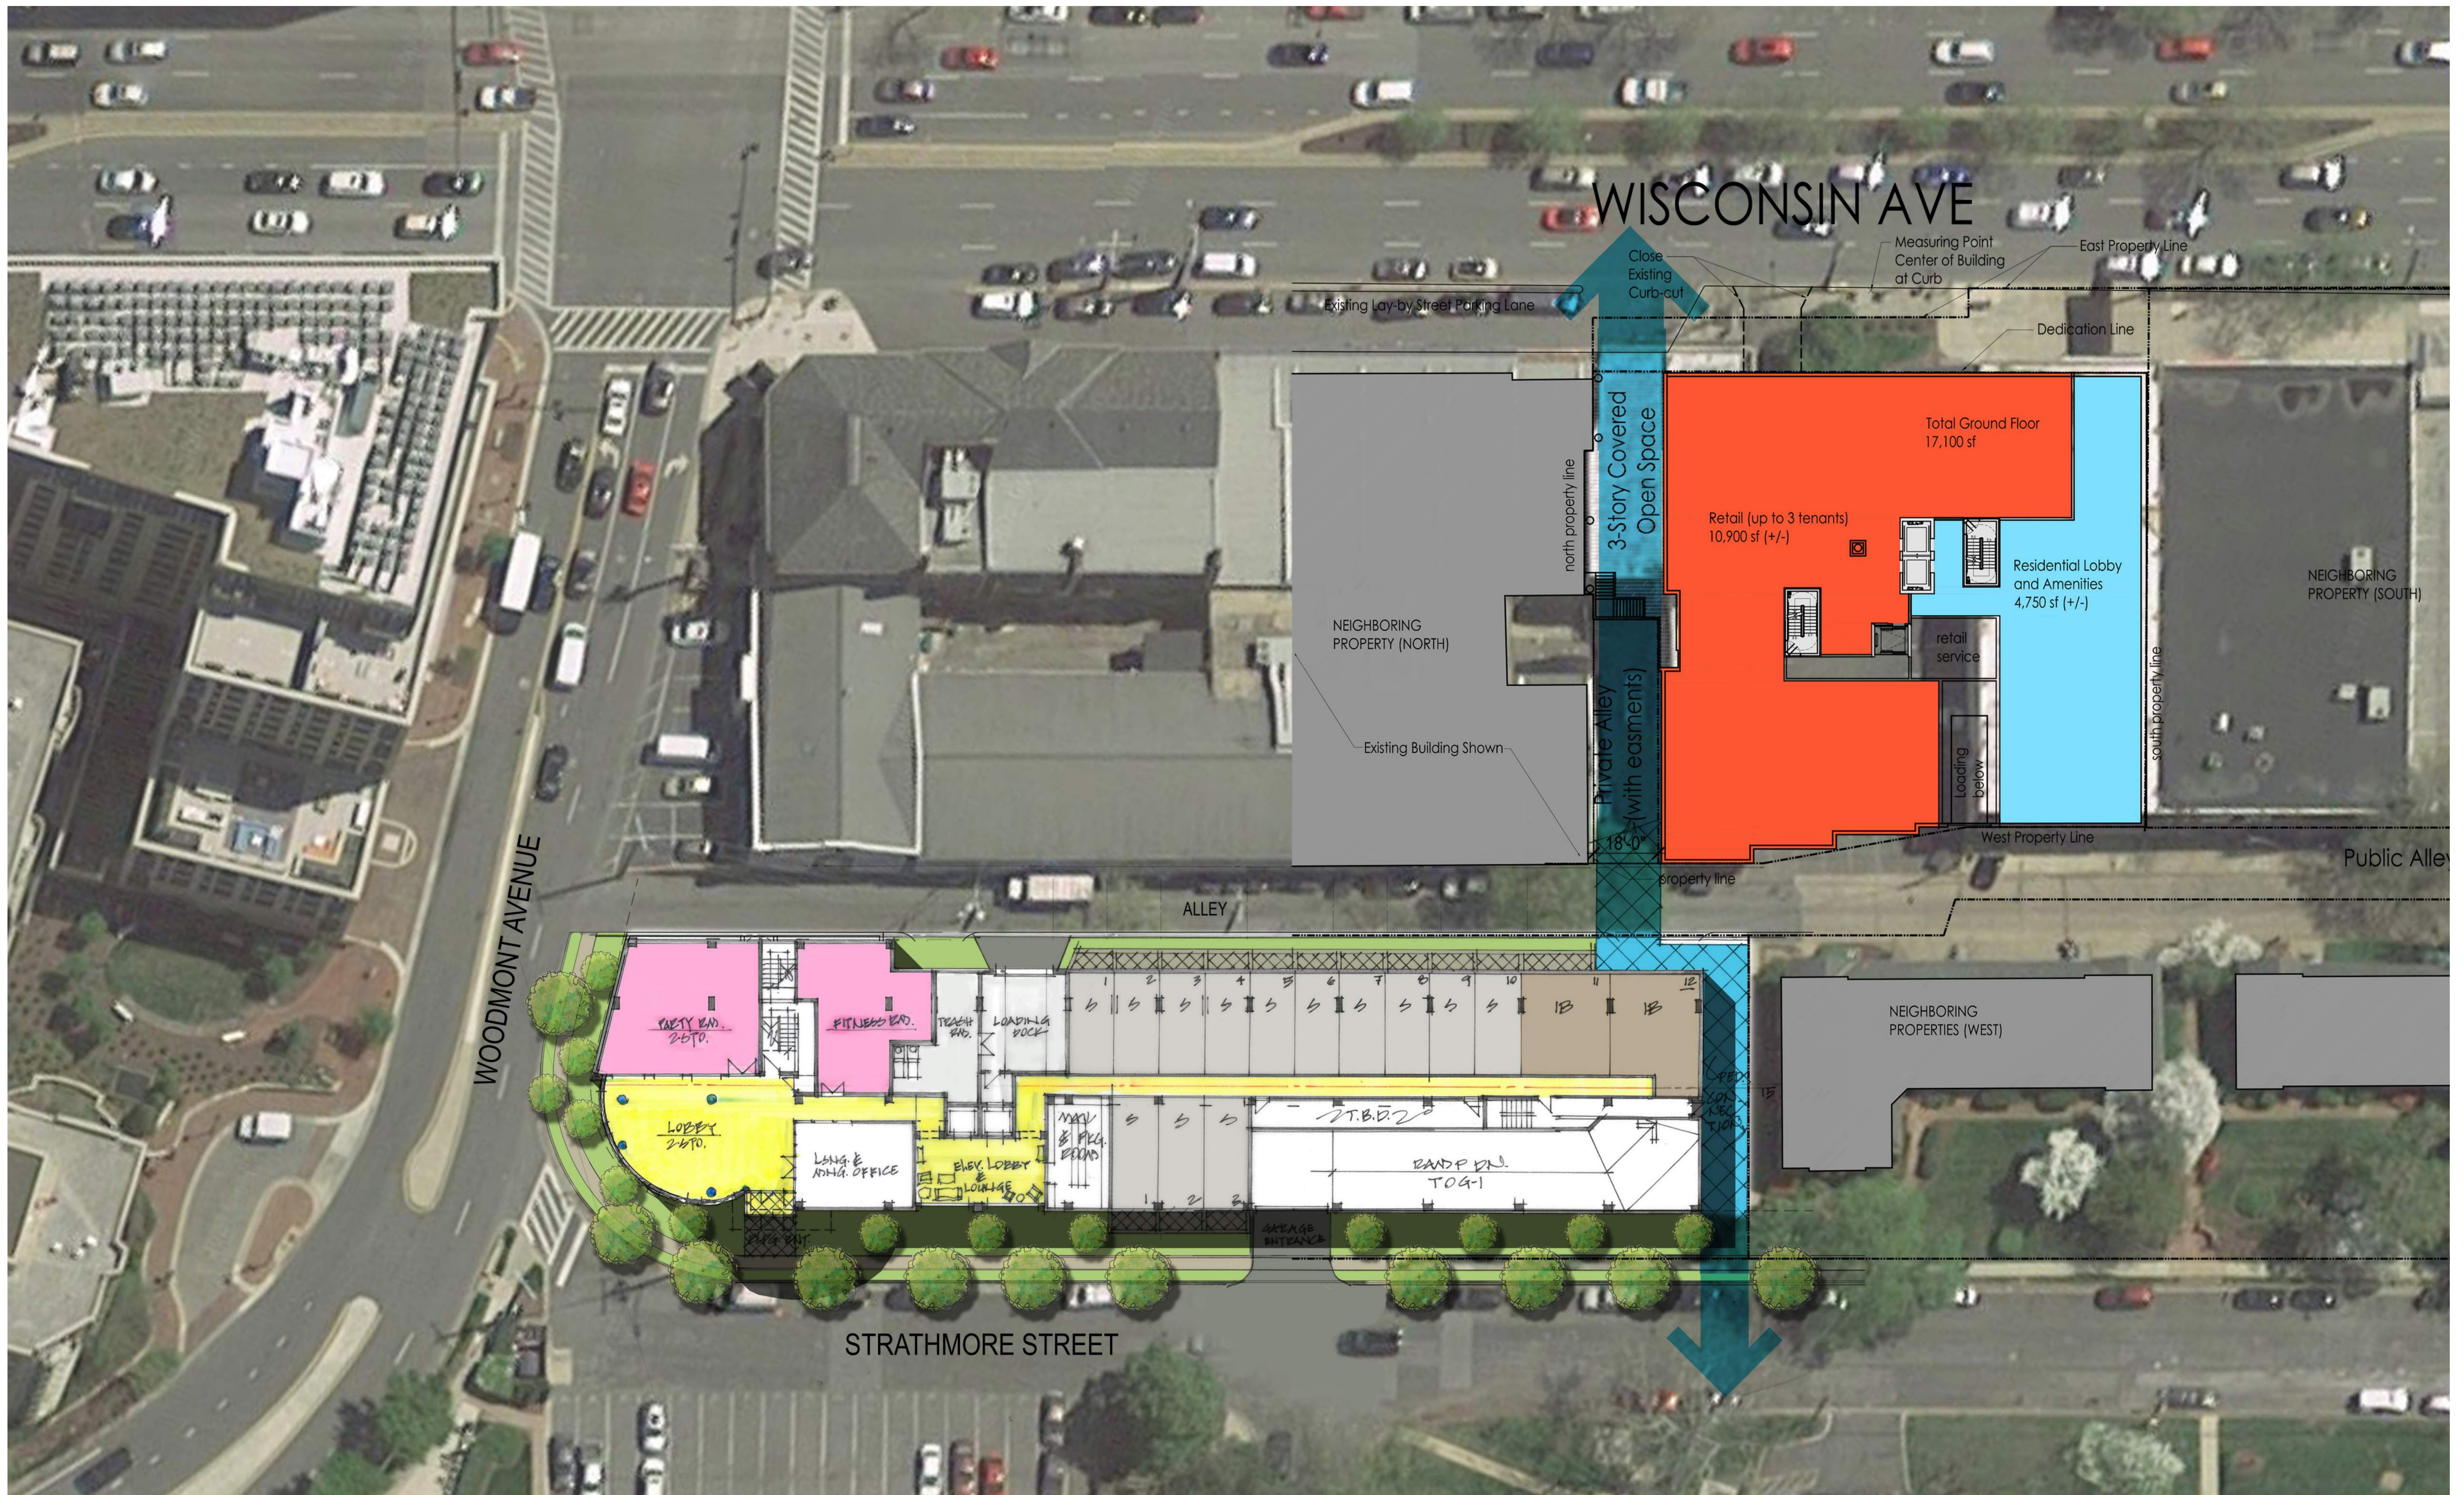


FIRST FLOOR PLAN

STRATHMORE STREET RESIDENCES
BETHESDA, MD

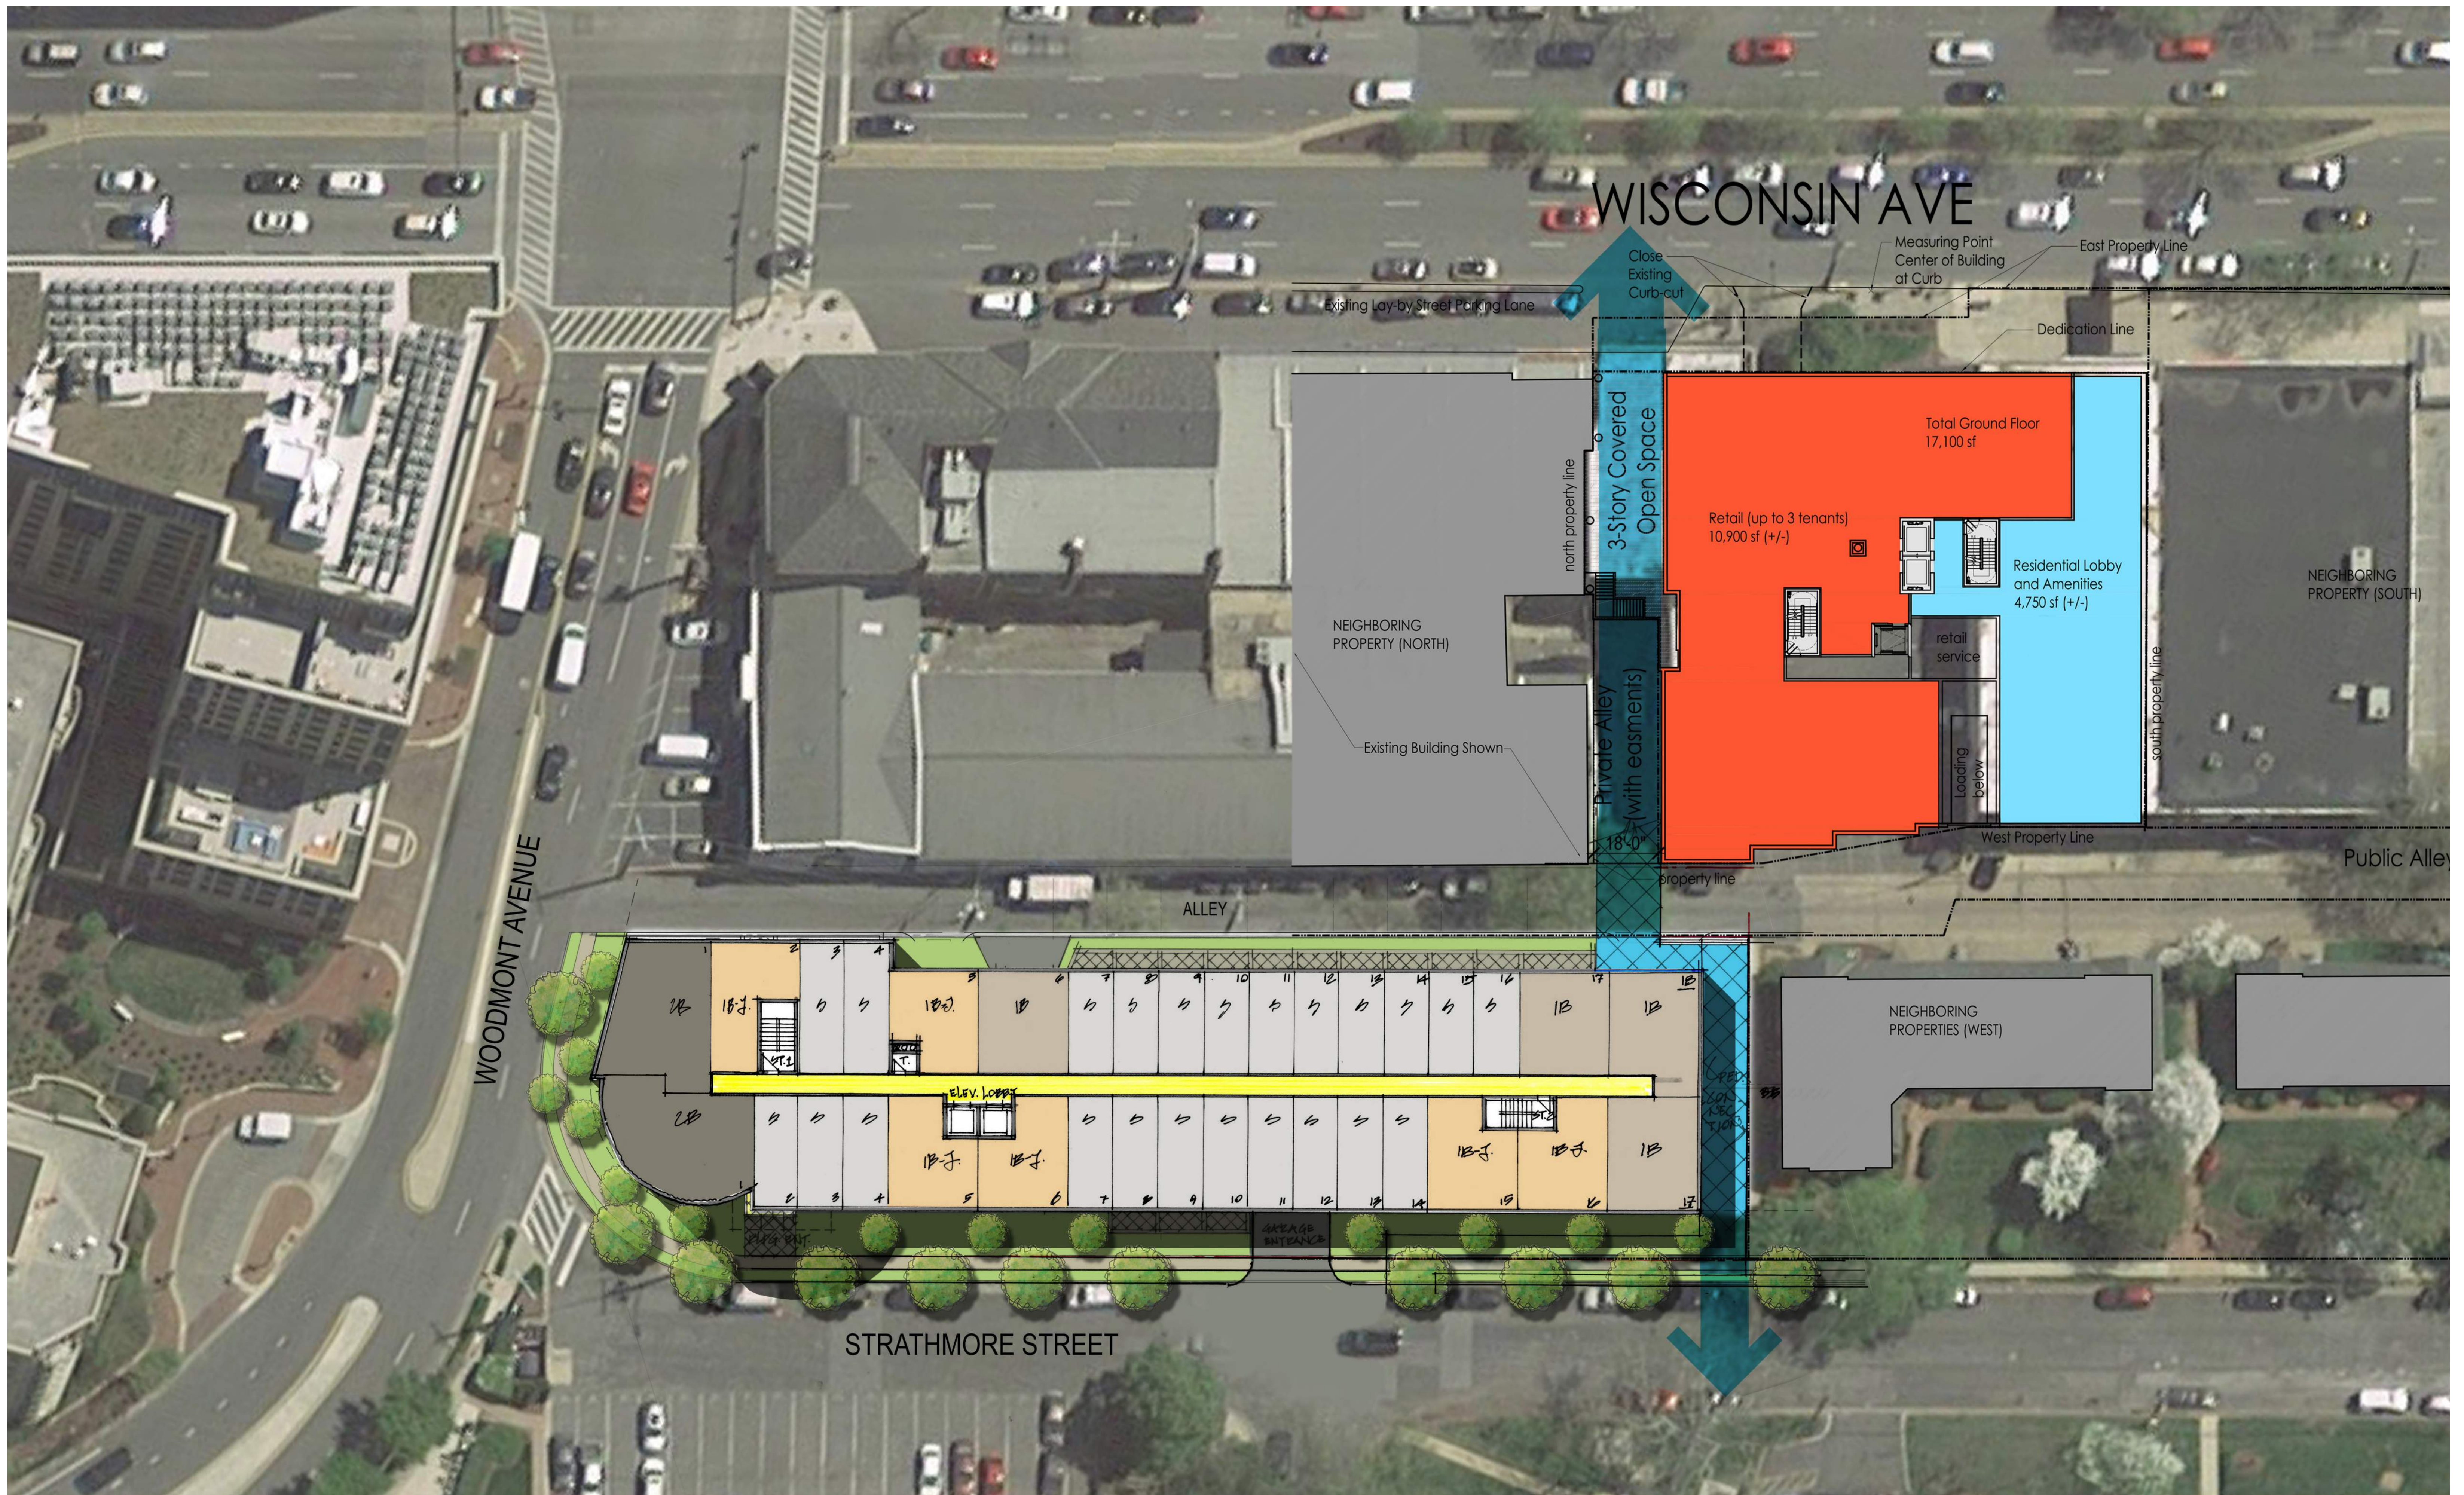

TYPICAL FLOOR PLAN

STRATHMORE STREET RESIDENCES
BETHESDA, MD

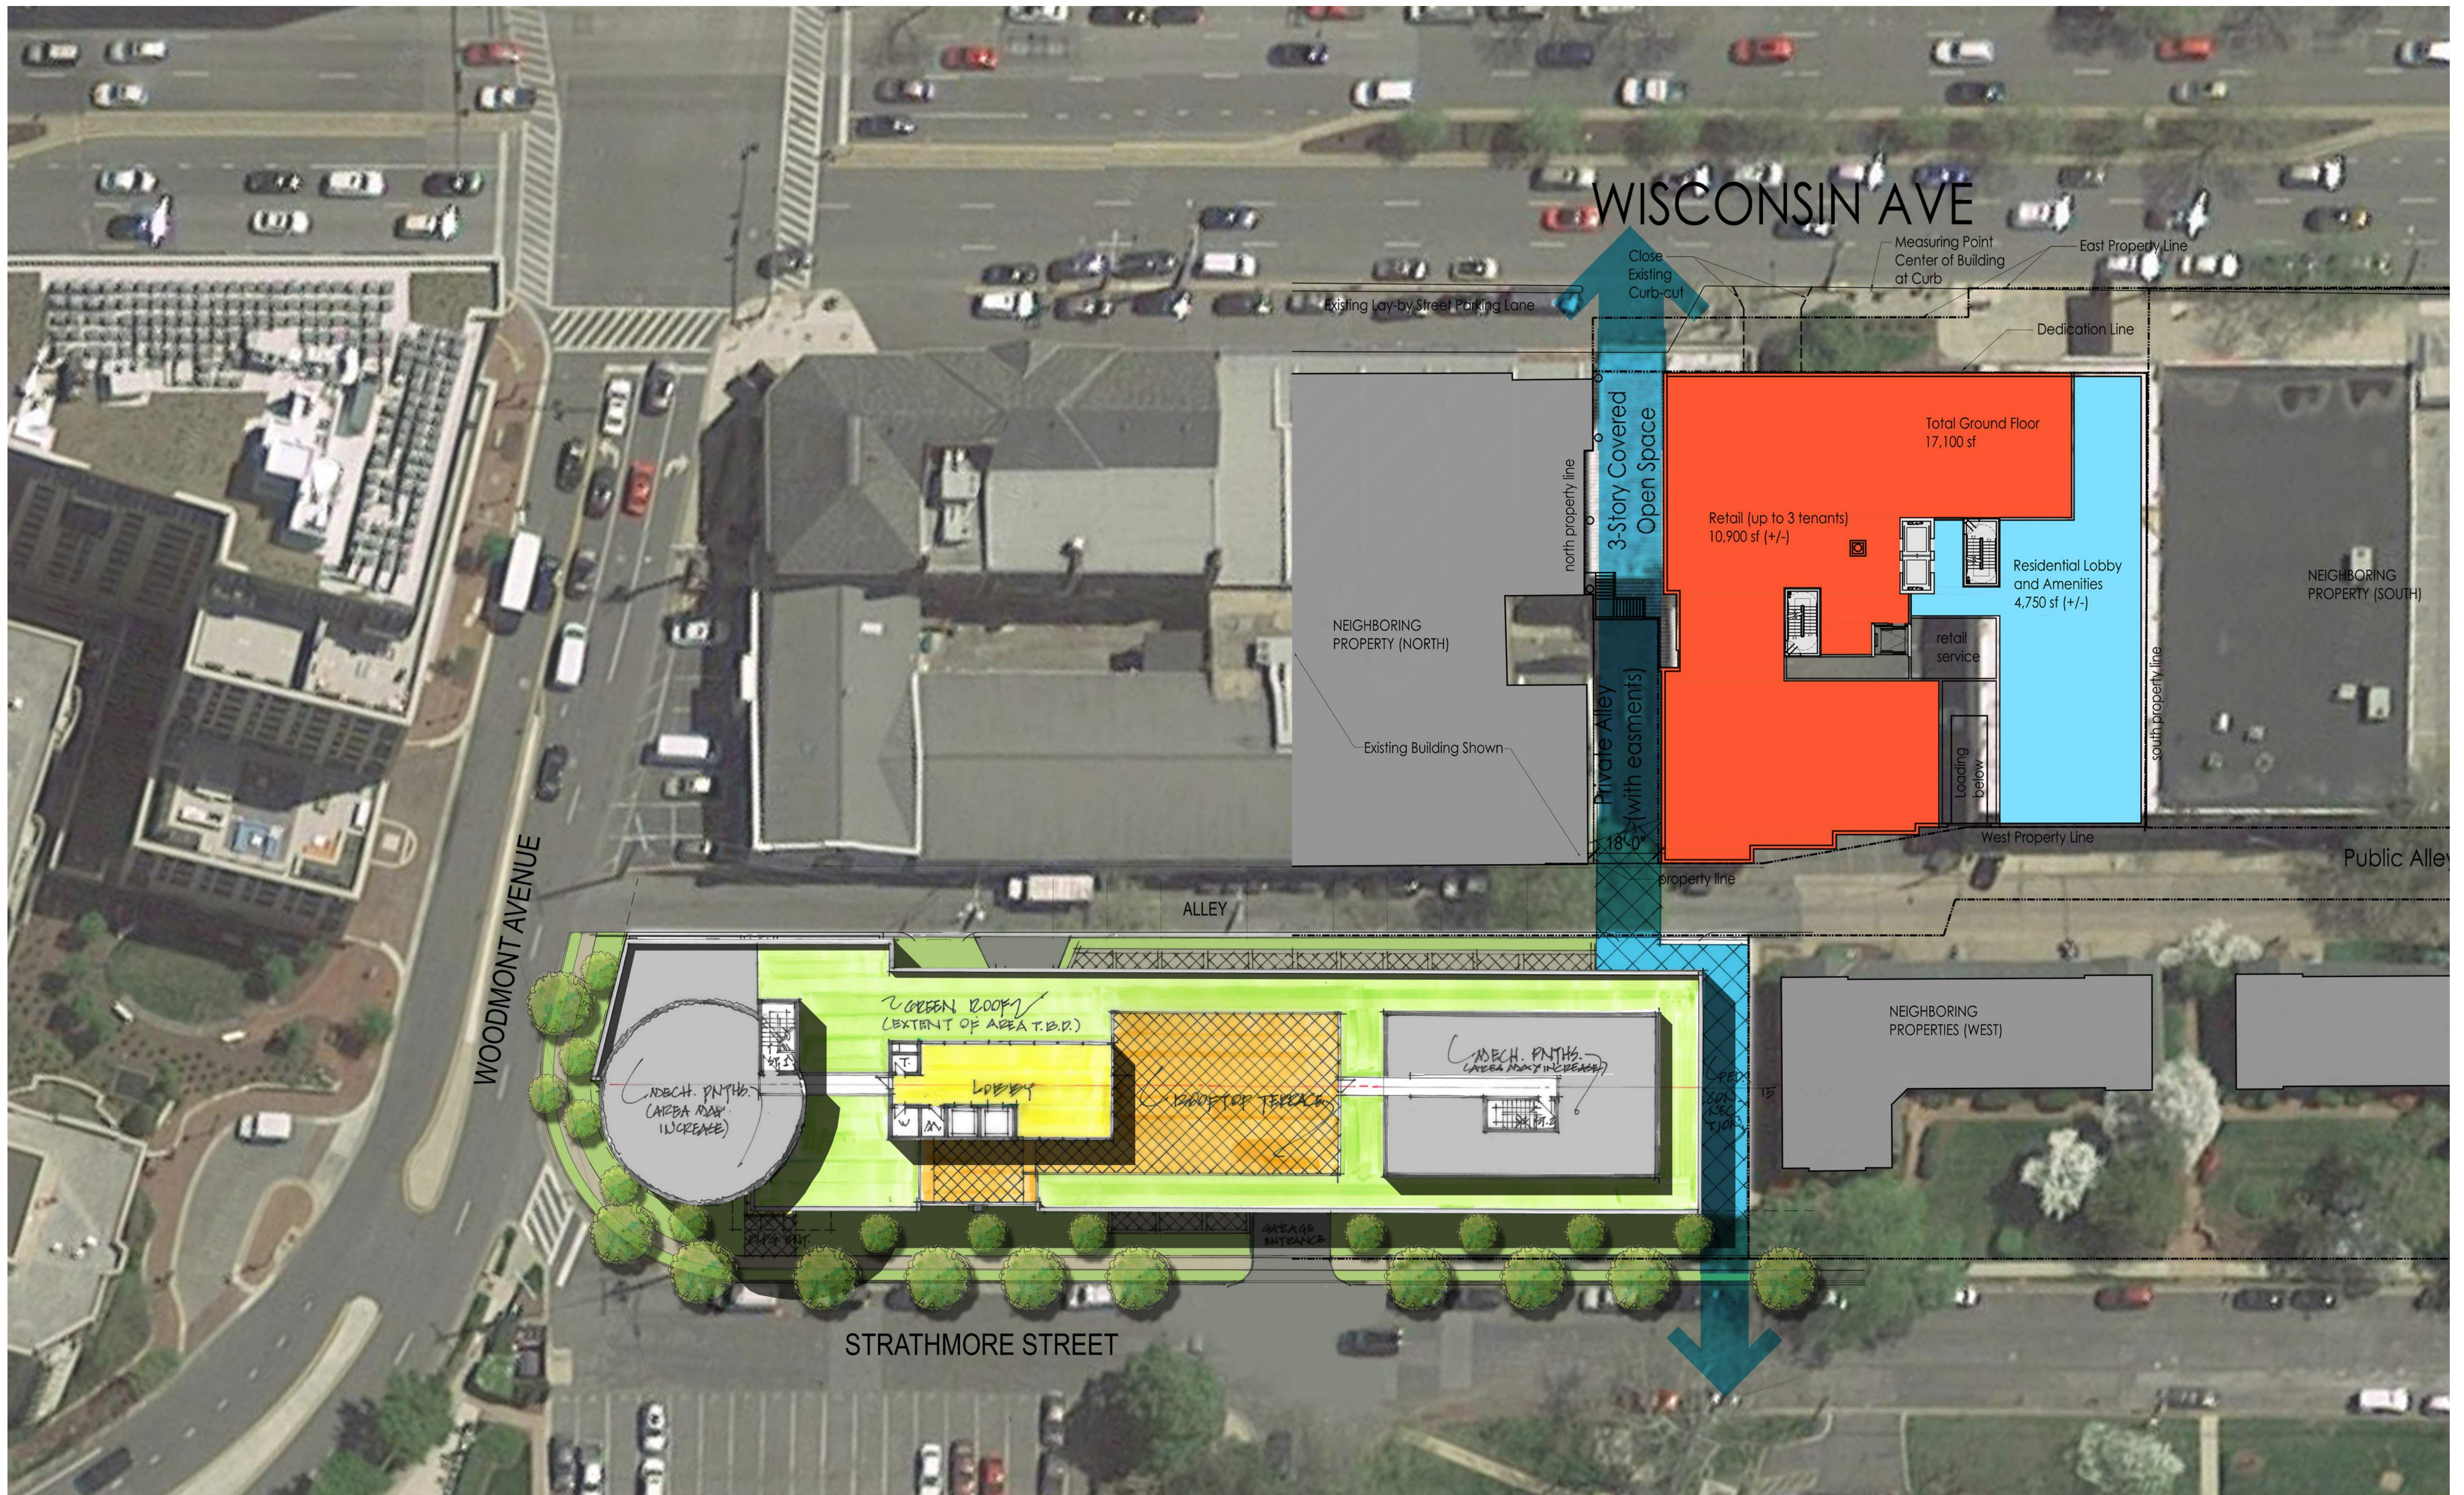

PENTHOUSE FLOOR PLAN

STRATHMORE STREET RESIDENCES

BETHESDA, MD

